

ROCKVILLE TECHNOLOGY BUSINESS INCUBATOR

ROCKVILLE CULTURAL ARTS BUILDING
ROCKVILLE TOWN SQUARE
BLOCK 3A
ROCKVILLE, MARYLAND

OWNER

CITY OF ROCKVILLE
MAYOR AND COUNCIL
111 MARYLAND AVENUE
ROCKVILLE, MARYLAND 20850
TEL: (410) 884-5350
FAX: (410) 884-5394

MANAGER

FEDERAL REALTY INVESTMENT TRUST
210 DEVELOPMENT MANAGEMENT GROUP
2017 DURHAM ROAD EAST
COLUMBIA, MARYLAND 21044
TEL: (410) 884-5350
FAX: (410) 884-5394

ARCHITECTS

D'AGOSTINO IZZO QUIRK ARCHITECTS
1310 BROADWAY
SOMERVILLE, MASSACHUSETTS 02144
TEL: (617) 623-3000
FAX: (617) 623-3688

STRUCTURAL ENGINEER

McNAMARA / SALVIA, INC.
160 FEDERAL STREET, 5th FLOOR
BOSTON, MASSACHUSETTS 02110
TEL: (617) 737-0040
FAX: (617) 737-0042

MECHANICAL ENGINEER

E & S MECHANICAL ENGINEERS
4326 MOUNTAIN ROAD
PASADENA, MARYLAND 21122
TEL: (410) 360-2280
FAX: (410) 360-2290

ELECTRICAL ENGINEER

B & R CONSTRUCTION SERVICES
302 MCCORMICK DRIVE, SUITE M
GLEN BURNE, MARYLAND 21061
TEL: (410) 761-9600
FAX: (410) 761-9603

LIFE SAFETY


KPT ENGINEERING CORP.
35 OXFORD WAY
HUNTINGTON, MARYLAND 20639
TEL: (301) 855-5420
FAX: (301) 855-5124



REVISIONS:

21 FEB 2007	SQFT CALCULATIONS

KEY PLAN:

 


DRAWING TITLE:

**FOURTH LEVEL OFFICE PLAN
SQ FOOTAGE CALC**

SCALE: 1/8" = 1'-0"	DRAWN BY: CMD
JOB NUMBER: 0501.03	DATE: DD MONTH 2006
	SHEET NUMBER:

4FL

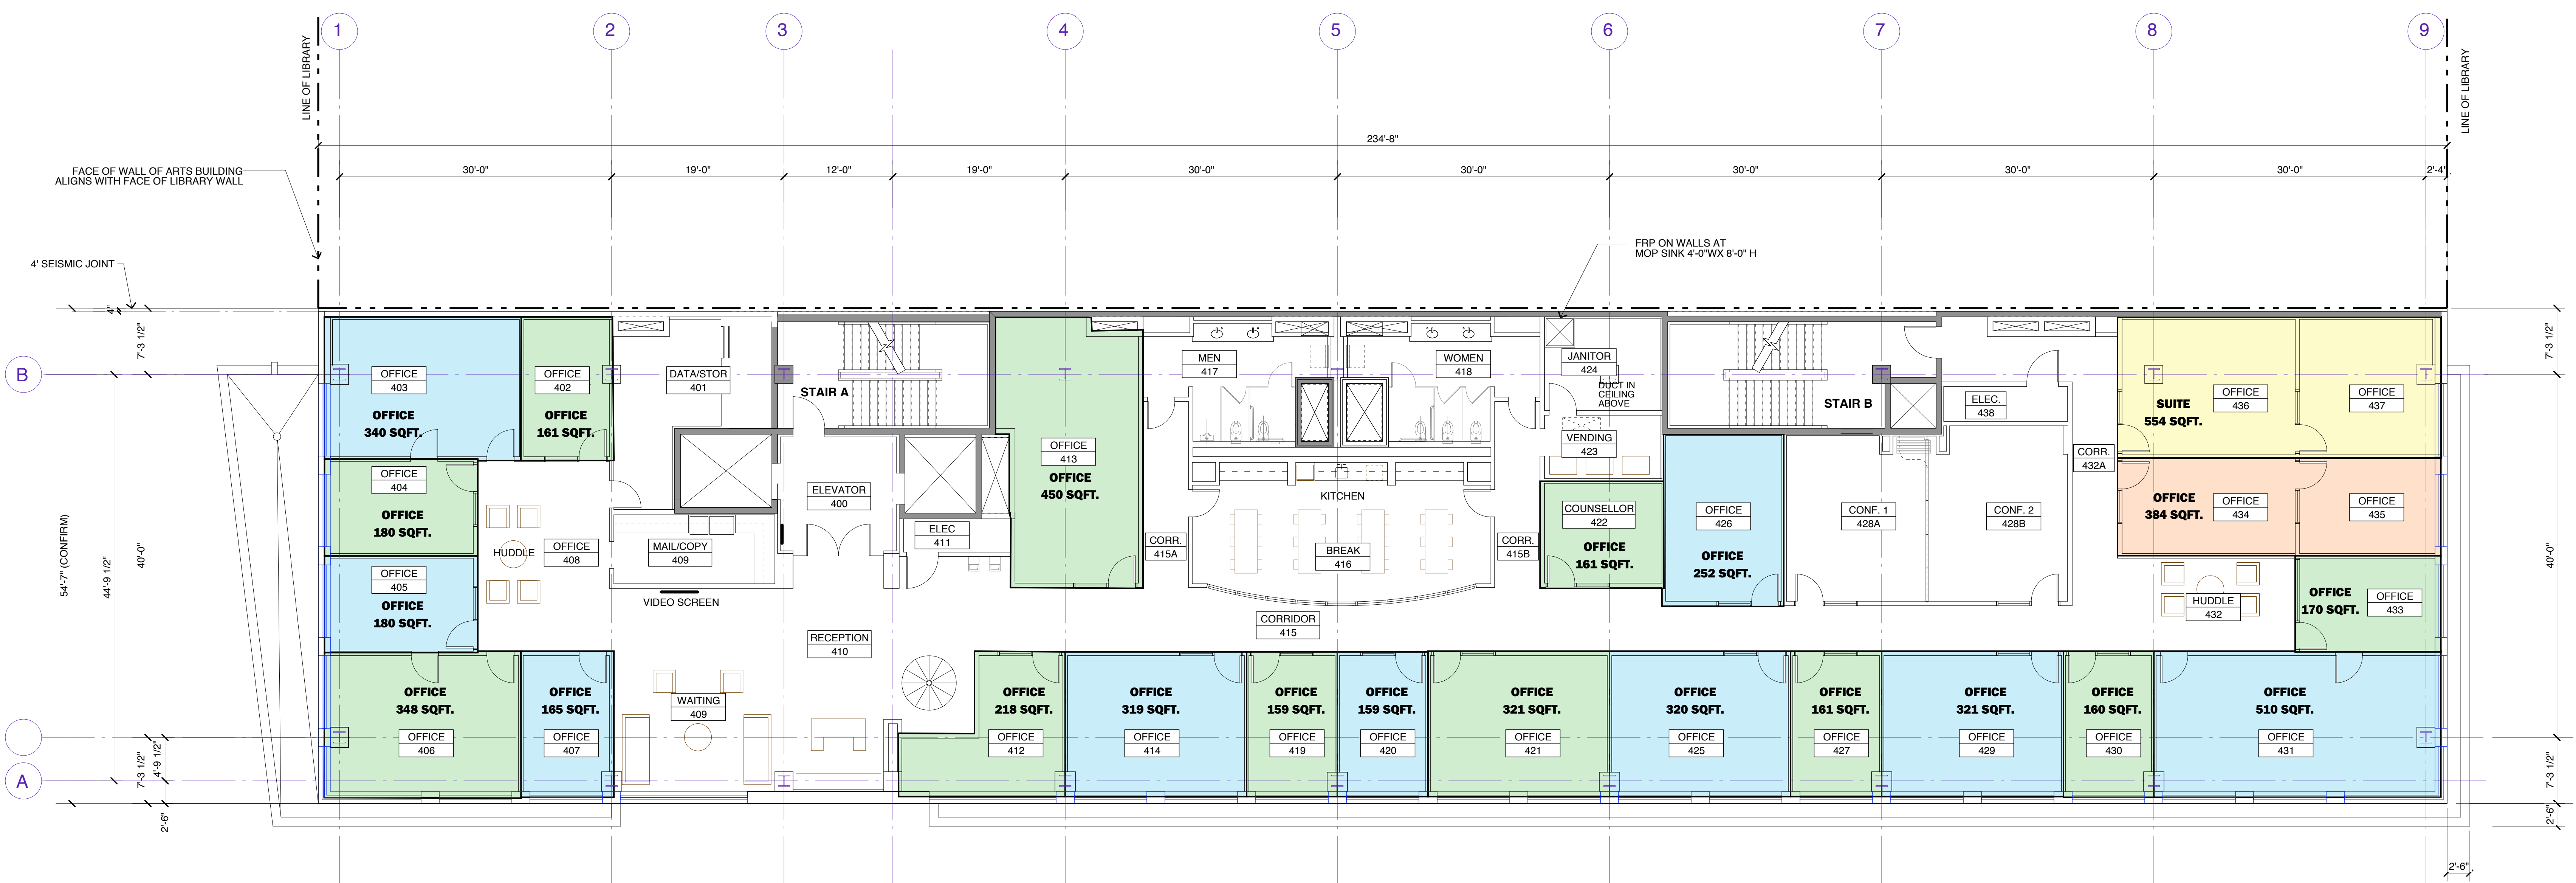

LEASEABLE SPACE KEY

		BLUE OR GREEN DENOTES DESIGNATED OFFICE SPACE.
		ORANGE OR YELLOW DENOTE DESIGNATED SUITES OF OFFICES

**FOURTH FLOOR
TOTAL LEASABLE SQUARE FOOTAGE
(LABELED "OFFICE" OR "SUITE") 5,993 Sq ft**

